


KEYNOTES

1. EXISTING TREES TO REMAIN
2. EXISTING GRASS COVER TO REMAIN
3. FUTURE PHOTOVOLTAIC CANOPIES WITH DOWN LIGHTS
4. FUTURE PHOTOVOLTAIC CANOPIES WITH DOWN LIGHTS
5. IRRIGATION BACKFLOW PREVENTOR

LANDSCAPE LEGEND

- DECIDUOUS TREE
- EVERGREEN TREE
- DECOMPOSED GRANITE AREA
- GRASS LAWN AREA
- RETENTION BASIN WITH NATIVE GRASS/COVER PLANT
- NATIVE GRASS, DROUGHT TOLERANT

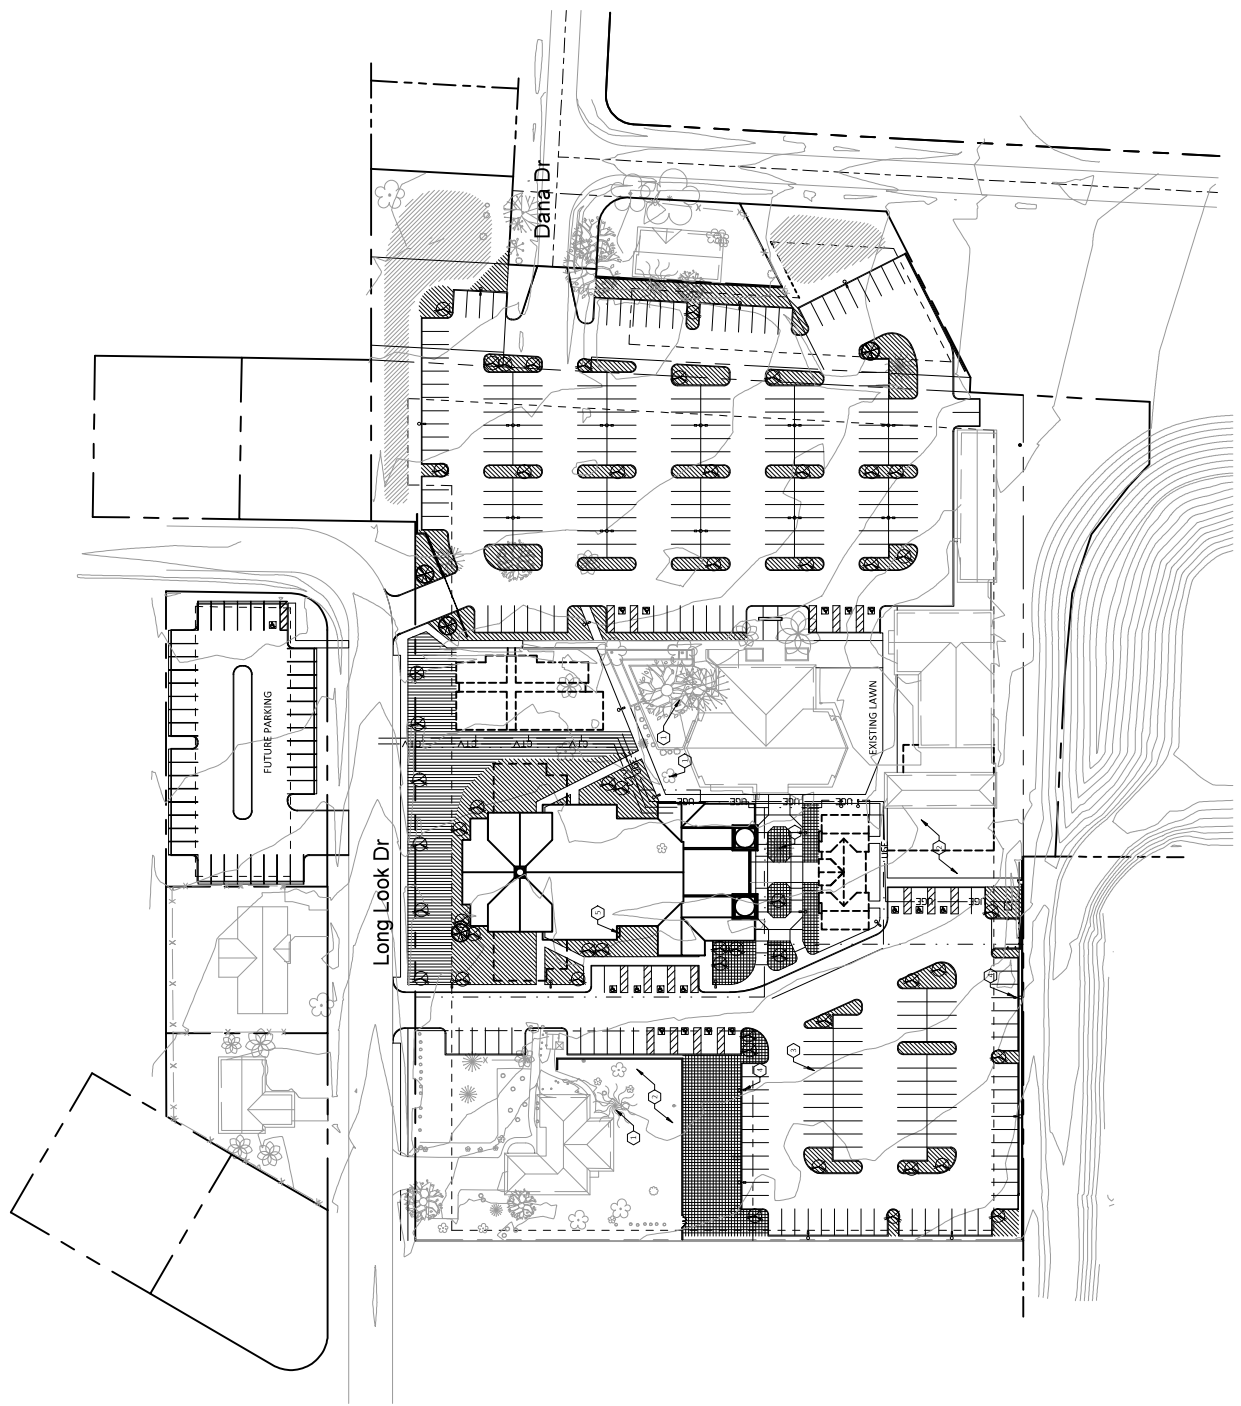

1 LANDSCAPE PLAN  
 1"=47'